

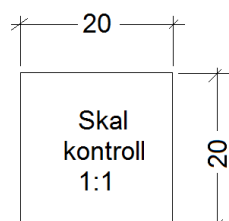
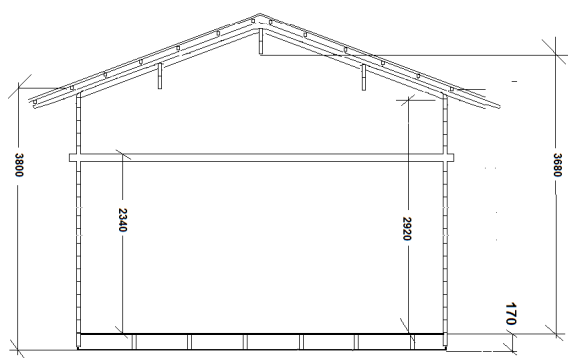
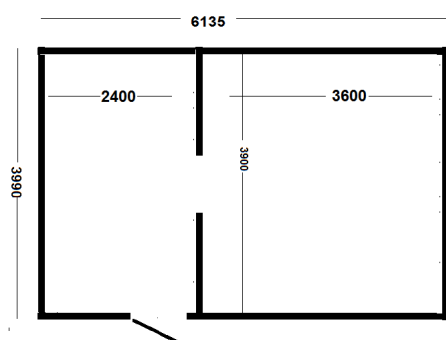
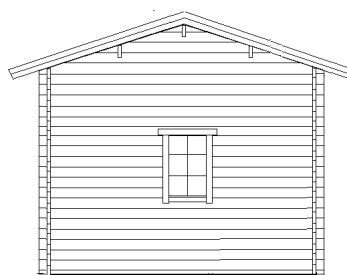


# Loftstuga 24,9 kvm.

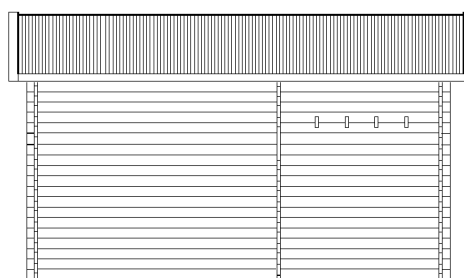

Tel +46 70 5879263

E-mail: Info@brannafritid.com www.brannafritid.com

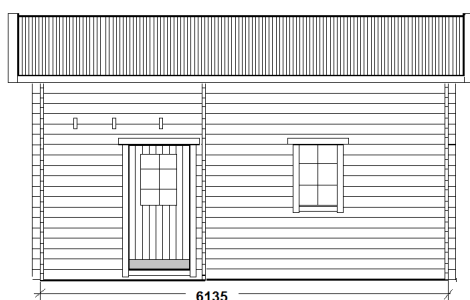


Skala 1:100

# Loftstuga 24,9 kvm.



Tel +46 70 5879263

E-mail: Info@brannafritid.com www.brannafritid.com

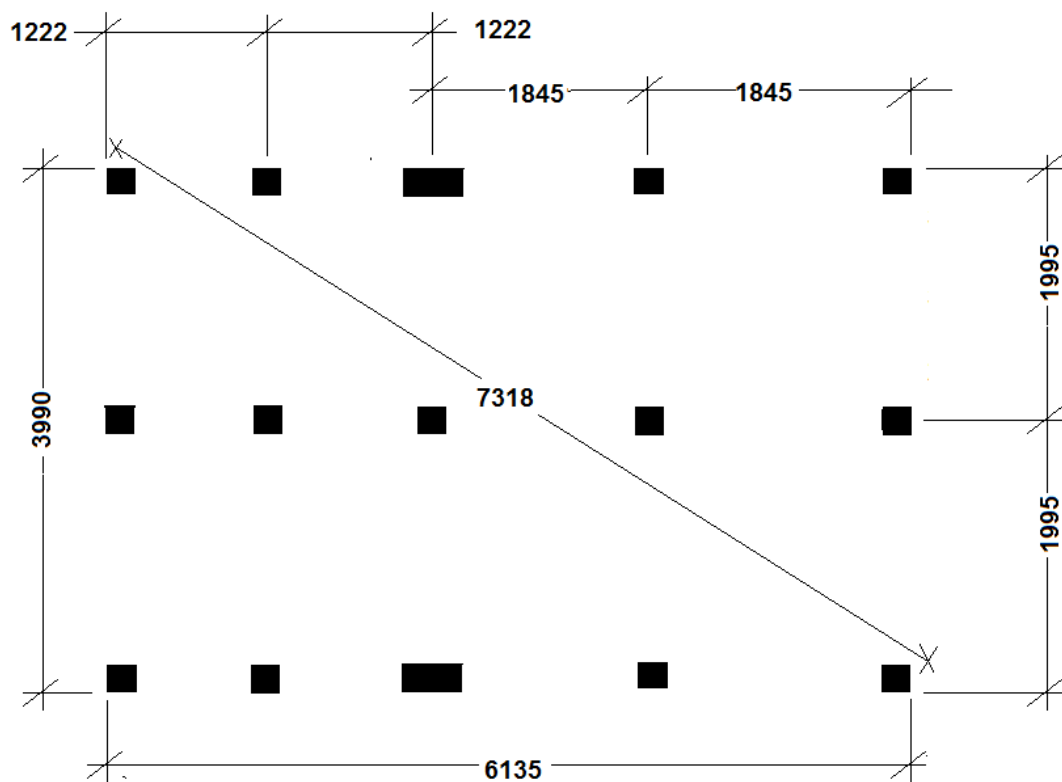

## Dimensioner

Vägg: 45x170 mm

Golvås: 45x120 mm

Golv: 22x120 mm

Takås: 45x170 mm. 3 st dubbel åsar. Total höjd takåsar 320 mm

Takreglar: 45x95 mm cc 60.

Takplåt: Trp 20